
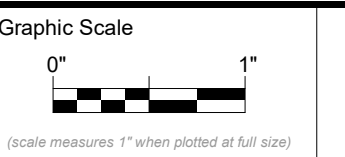


# Harriman

DOLLAR GENERAL  
642 ROOSEVELT TRAIL

NAPLES, MAINE

Harriman Project No. 23552

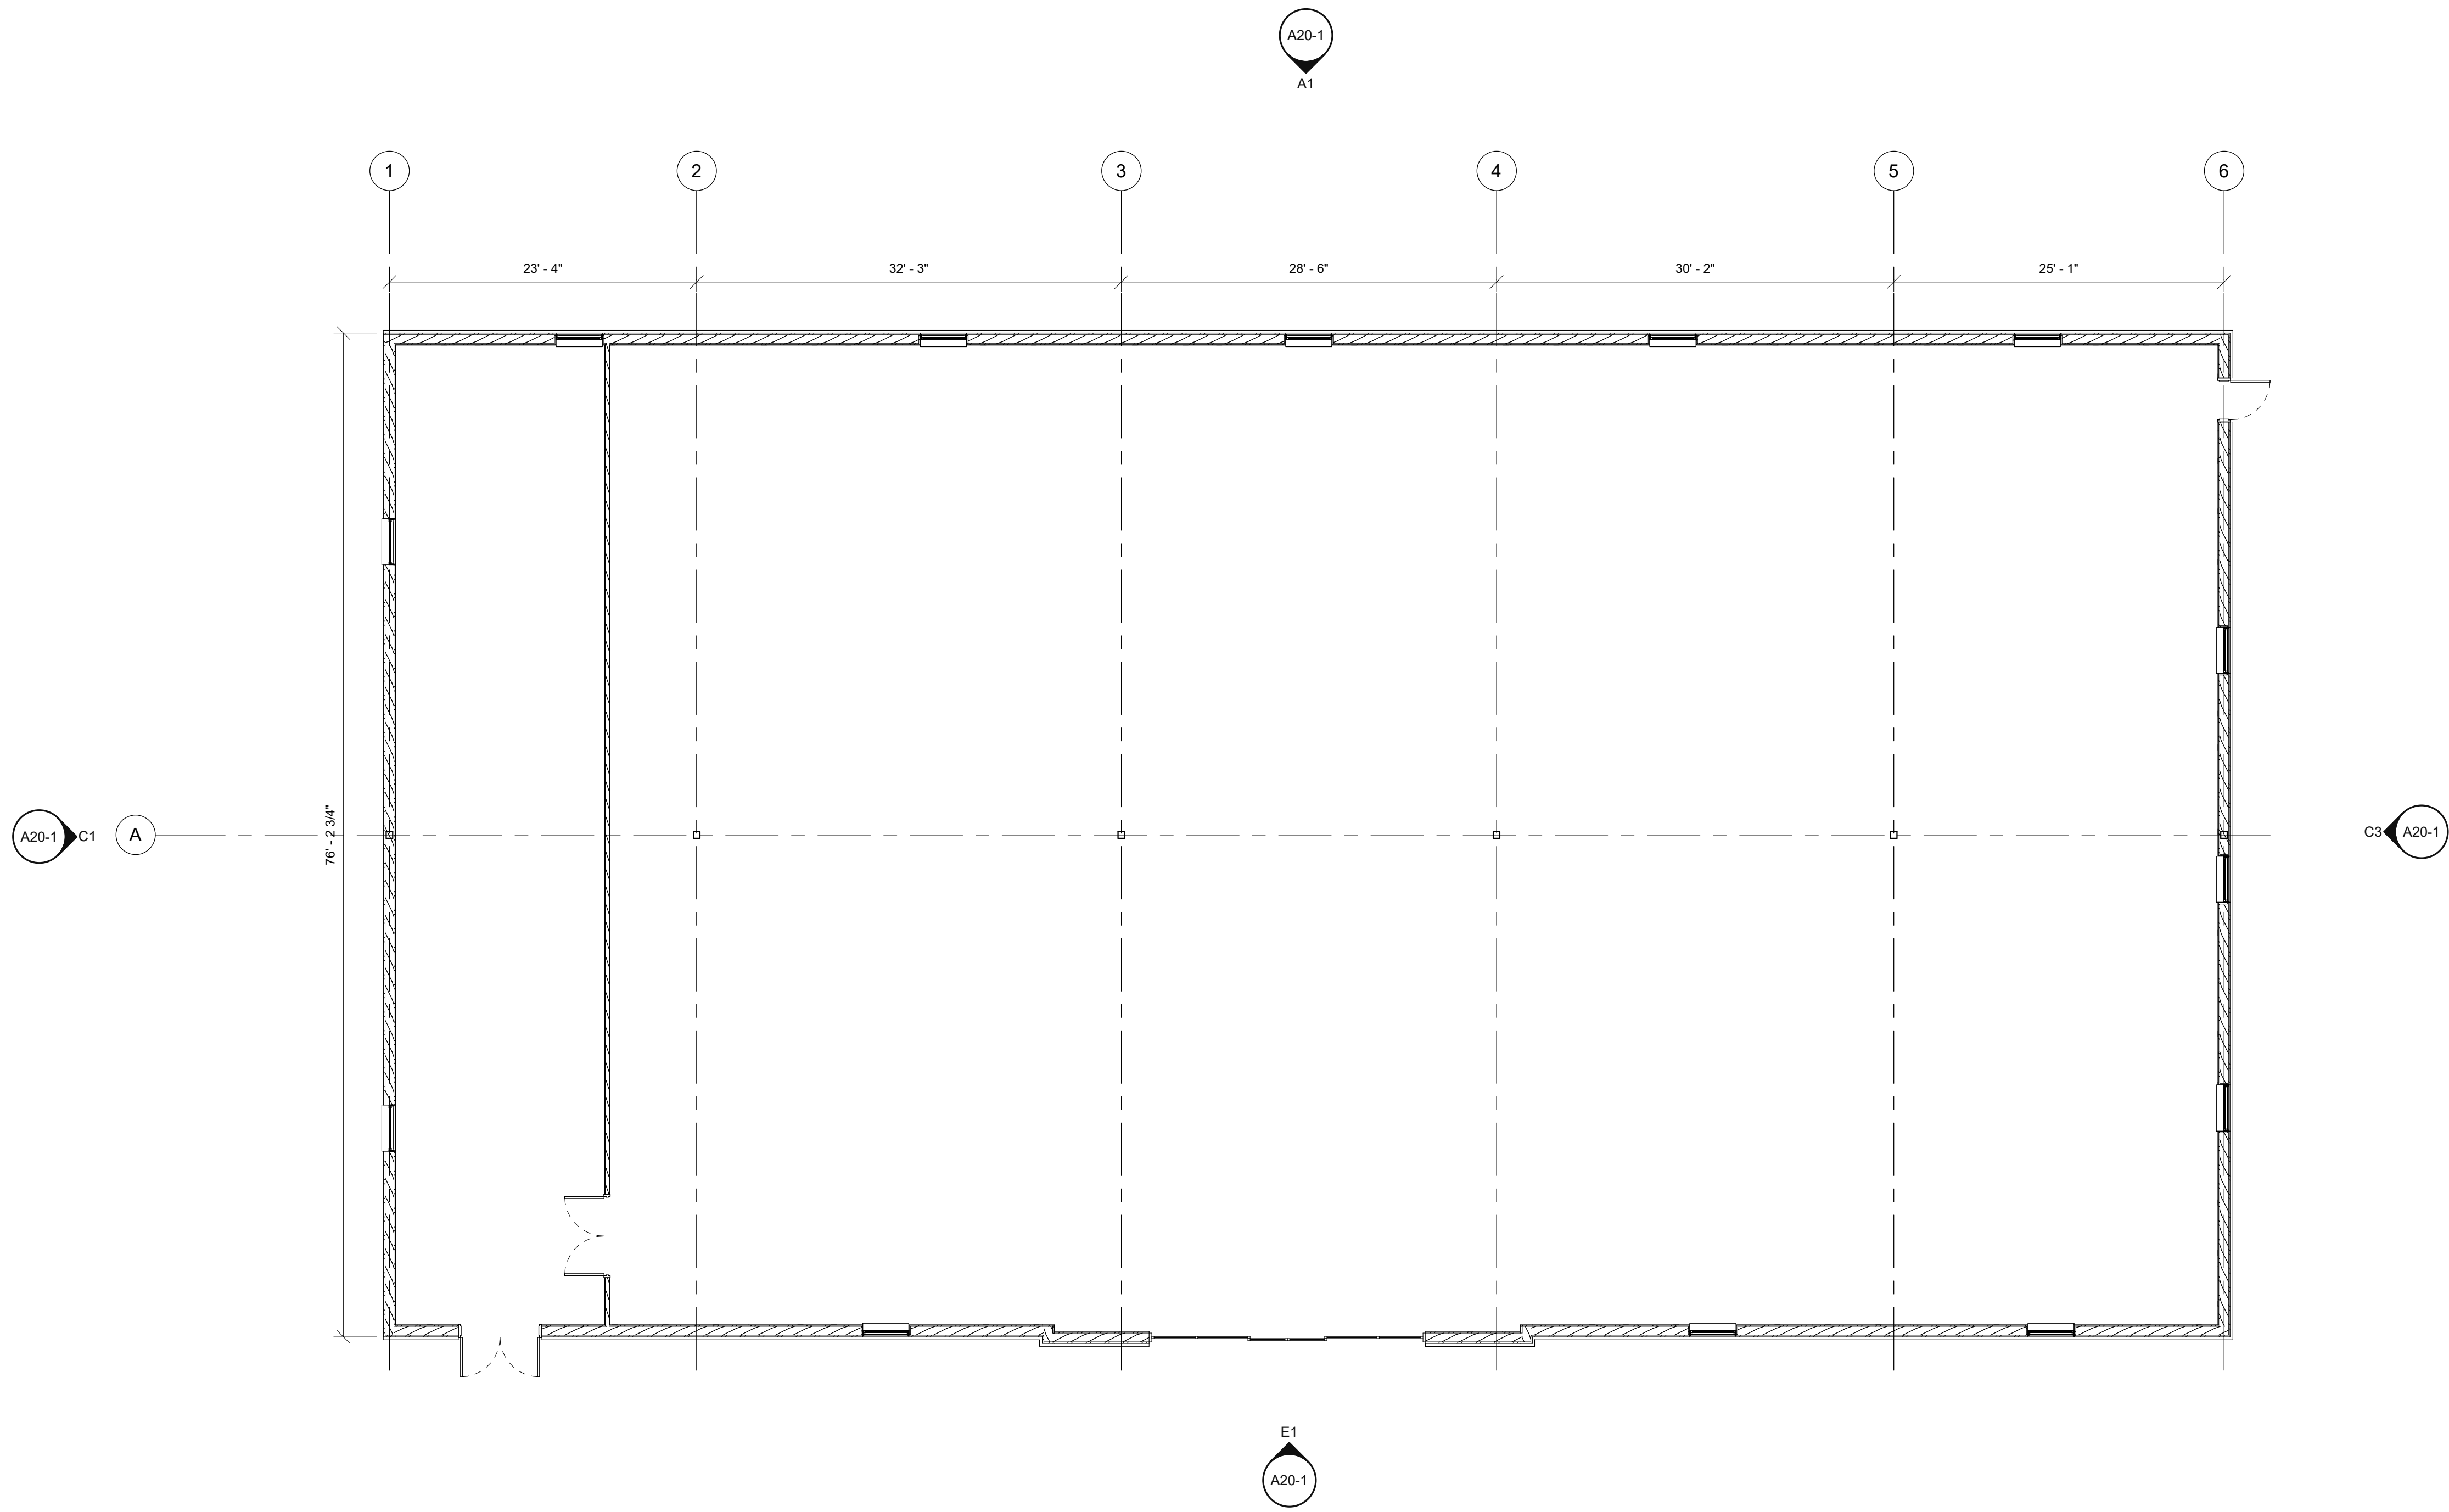

PRELIMINARY  
NOT FOR  
CONSTRUCTION

ISSUED FOR REVIEW

AUGUST 13, 2024

Revision Date Revision Description

Drawn by: LMM

FIRST FLOOR PLAN

A10-1

A1 FIRST FLOOR PLAN  
SCALE: 1/8" = 1'-0"