


PROPERTY SHOWN AS TOWN OF NAPLES  
TAX MAP U11 LOT 8

LOCUS  
N.T.S.


LEGEND	
○	IRON PIN FOUND
●	5/8 REBAR WITH CAP RLS 1229 SET
-----	APPARENT NORMAL HIGHWATER MARK
—————	EDGE OF TRAVELED WAY
-----	DRIVEWAY
-----	TIE-LINE

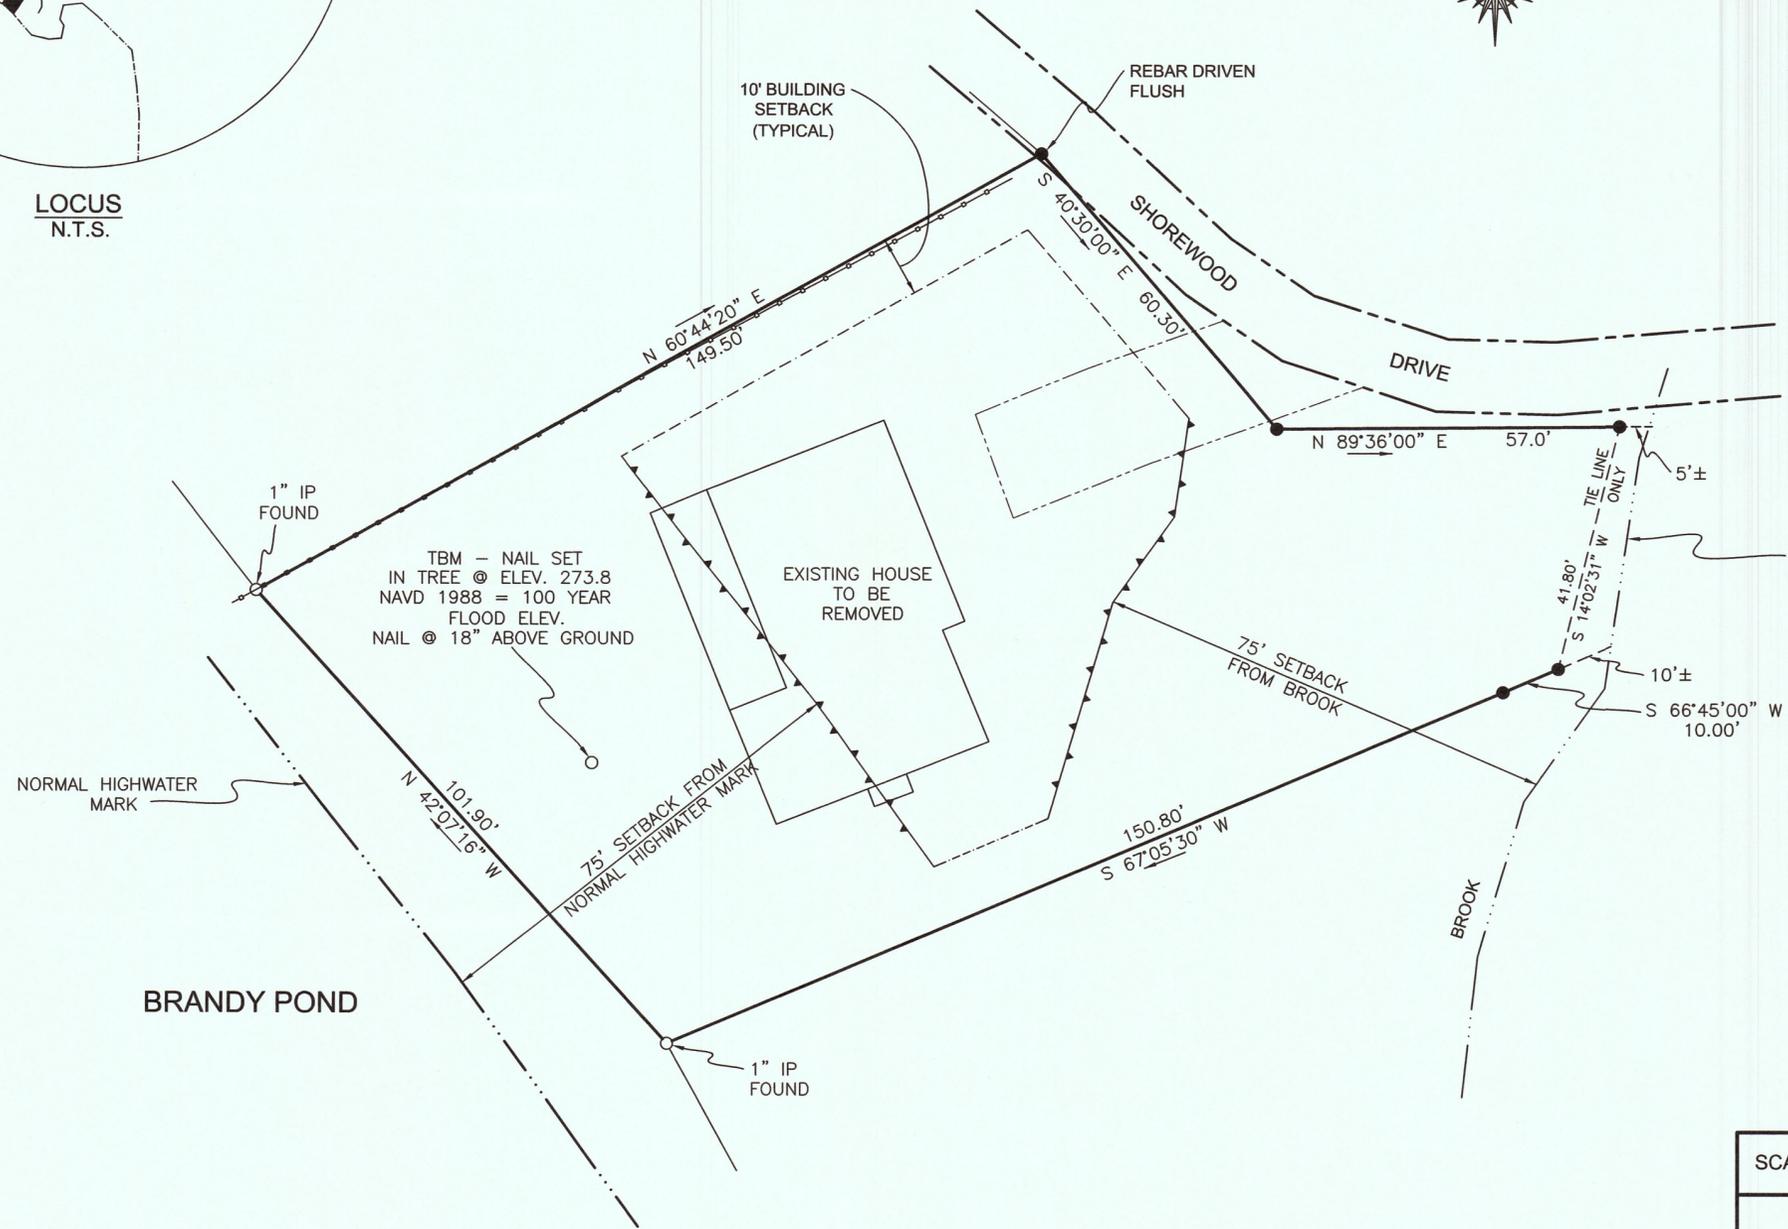

NOTE: DEEDED LINE FOR THIS SECTION  
FOLLOWS BROOK 50'±. HOWEVER,  
MEASURED LINE ALONG BROOK = 38'±

REFERENCE IS MADE TO THE FOLLOWING:


- 1) DEED FROM THE ESTATE OF RALPH KRANIN TO JOYEBROOK, LLC AS RECORDED IN THE CUMBERLAND COUNTY REGISTRY OF DEEDS BOOK 28666 PAGE 269.
- 2) "PLAN OF PROPERTY IN NAPLES, MAINE SHOWING LANDS OF DAVID KRANIN AND JOSEPH KRANIN" PREPARED BY EARL HOTCHKISS DATED SEPTEMBER 30, 1969 AND RECORDED IN CUMBERLAND COUNTY REGISTRY OF DEEDS PLAN BOOK 80 PAGE 19.
- 3) "PLAN OF LAND LOCATED IN NAPLES, MAINE MADE FOR HERBERT AND ESABELLE HAROWITZ" PREPARED BY SAWYER ENGINEERING & SURVEYING, INC. PLAN NO. 197-77.5.

 

**SITE PLAN  
6 SHOREWOOD DRIVE  
NAPLES, MAINE**

RECORD OWNER:  
**JOYEBROOK, LLC**  
C/O SYLVIA KRANIN  
5729 SW 55TH ST. MIAMI, FL 33155

SAWYER ENGINEERING & SURVEYING, INC.  
2 ELM STREET  
BRIDGTON, MAINE 04009

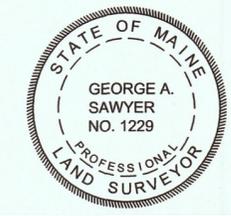

SURVEY BY J.WIESEMANN	DATE 09/26/2019	DRAFTSMAN S.THOMPSON	SCALE 1" = 20'	PLAN NO. 119 - 36.5
--------------------------	--------------------	-------------------------	-------------------	------------------------