

July 9, 2018
Summit #18220

Jeff Amos, P.E.
Terradyn Consultants, LLC
41 Campus Drive, Suite 101
New Gloucester, ME 04260

Reference: Wetland Delineation
Land of John Chase, Route 302, Naples

Dear Jeff:

Summit Geoengineering Services (SGS) completed a wetland delineation for approximately 5-acres of land off Route 302 and Big Bear (private way) in Naples, Maine. The project area included the western portion of three existing lots along Route 302, as shown on the enclosed site plan. Site reconnaissance was performed on July 2, 2018.

The wetland delineation was completed in accordance with the 1987 U.S. Army Corps of Engineers Wetland Delineation Manual, and the Regional Supplement to the Corps of Engineers Wetland Delineation Manual for the Northcentral and Northeast Regions dated January 2012. The investigation involved plant identification, soils borings, and topographic analysis.

No jurisdictional wetlands were observed in the project area depicted on the enclosed site plan.

If you have any questions concerning this letter, please feel free to contact me.

Sincerely yours,
Summit Geoengineering Services




Stephen B. Marcotte, L.S.E.
Wetland Delineator

enclosures

PLAN REFERENCE

"FINAL PLAN OF LONG LAKE ACRES", DATED NOVEMBER 13, 2000, RECORDED AT THE CUMBERLAND COUNTY REGISTRY OF DEEDS IN PLAN BOOK 200, PAGE 521.

AERIAL IMAGE (2018) WAS OBTAINED FROM GOOGLE EARTH.

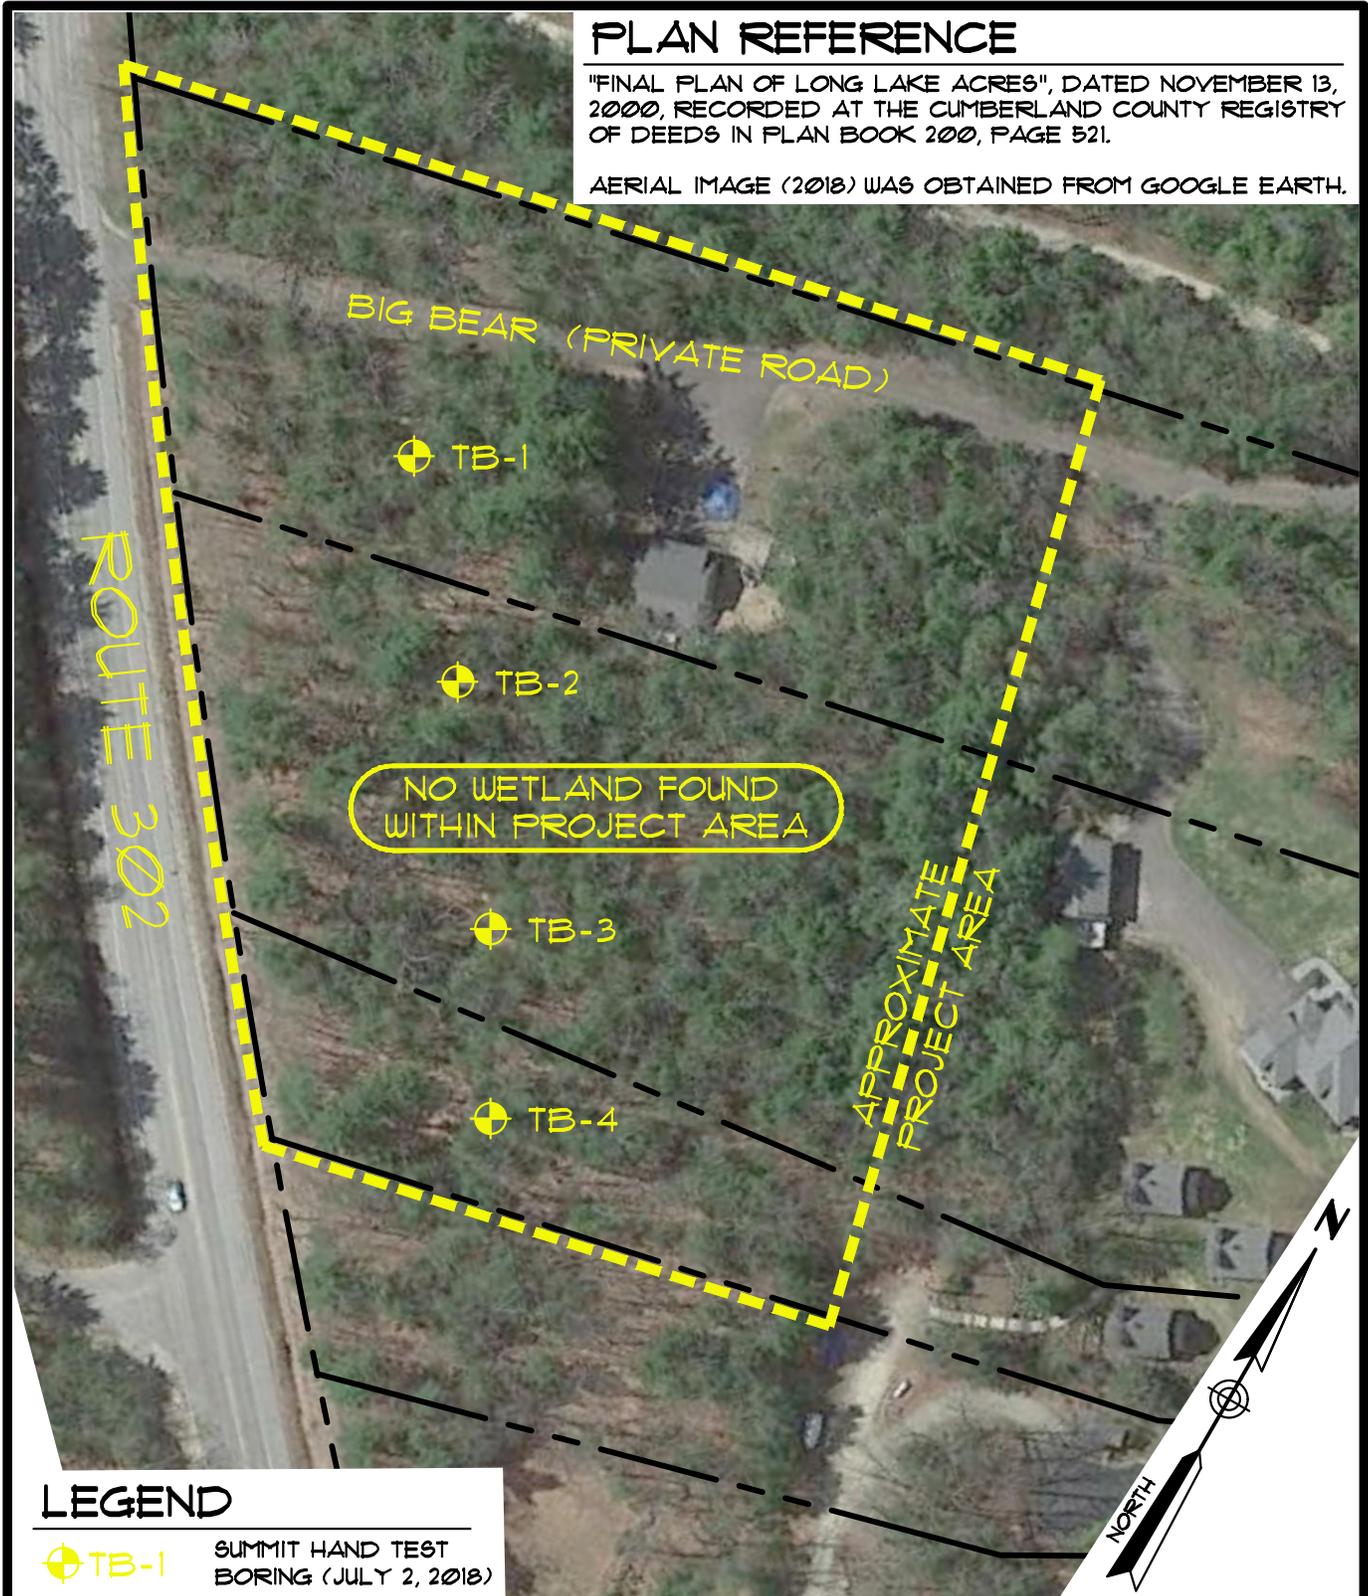

LEGEND

TB-1 SUMMIT HAND TEST BORING (JULY 2, 2018)

WETLAND DELINEATION & PRELIMINARY SOILS MAP
PROPOSED DEVELOPMENT AREA
 U.S. ROUTE 302 & BIG BEAR - NAPLES, ME
 PREPARED FOR
TERRADYN CONSULTANTS

145 LISBON ST. - SUITE 101
 LEWISTON, ME 04240
 Tel.: (207) 576-3313

173 PLEASANT STREET
 ROCKLAND, ME 04841
 Tel.: (207) 318-1161

SUMMIT
GEOENGINEERING SERVICES
www.summitgeoeng.com

DATE: JULY 2018	DRAWN BY: KRF	CHECKED BY: UMP
JOB: 18220	SCALE: 1" = 100'	FILE: 18220 SKT